








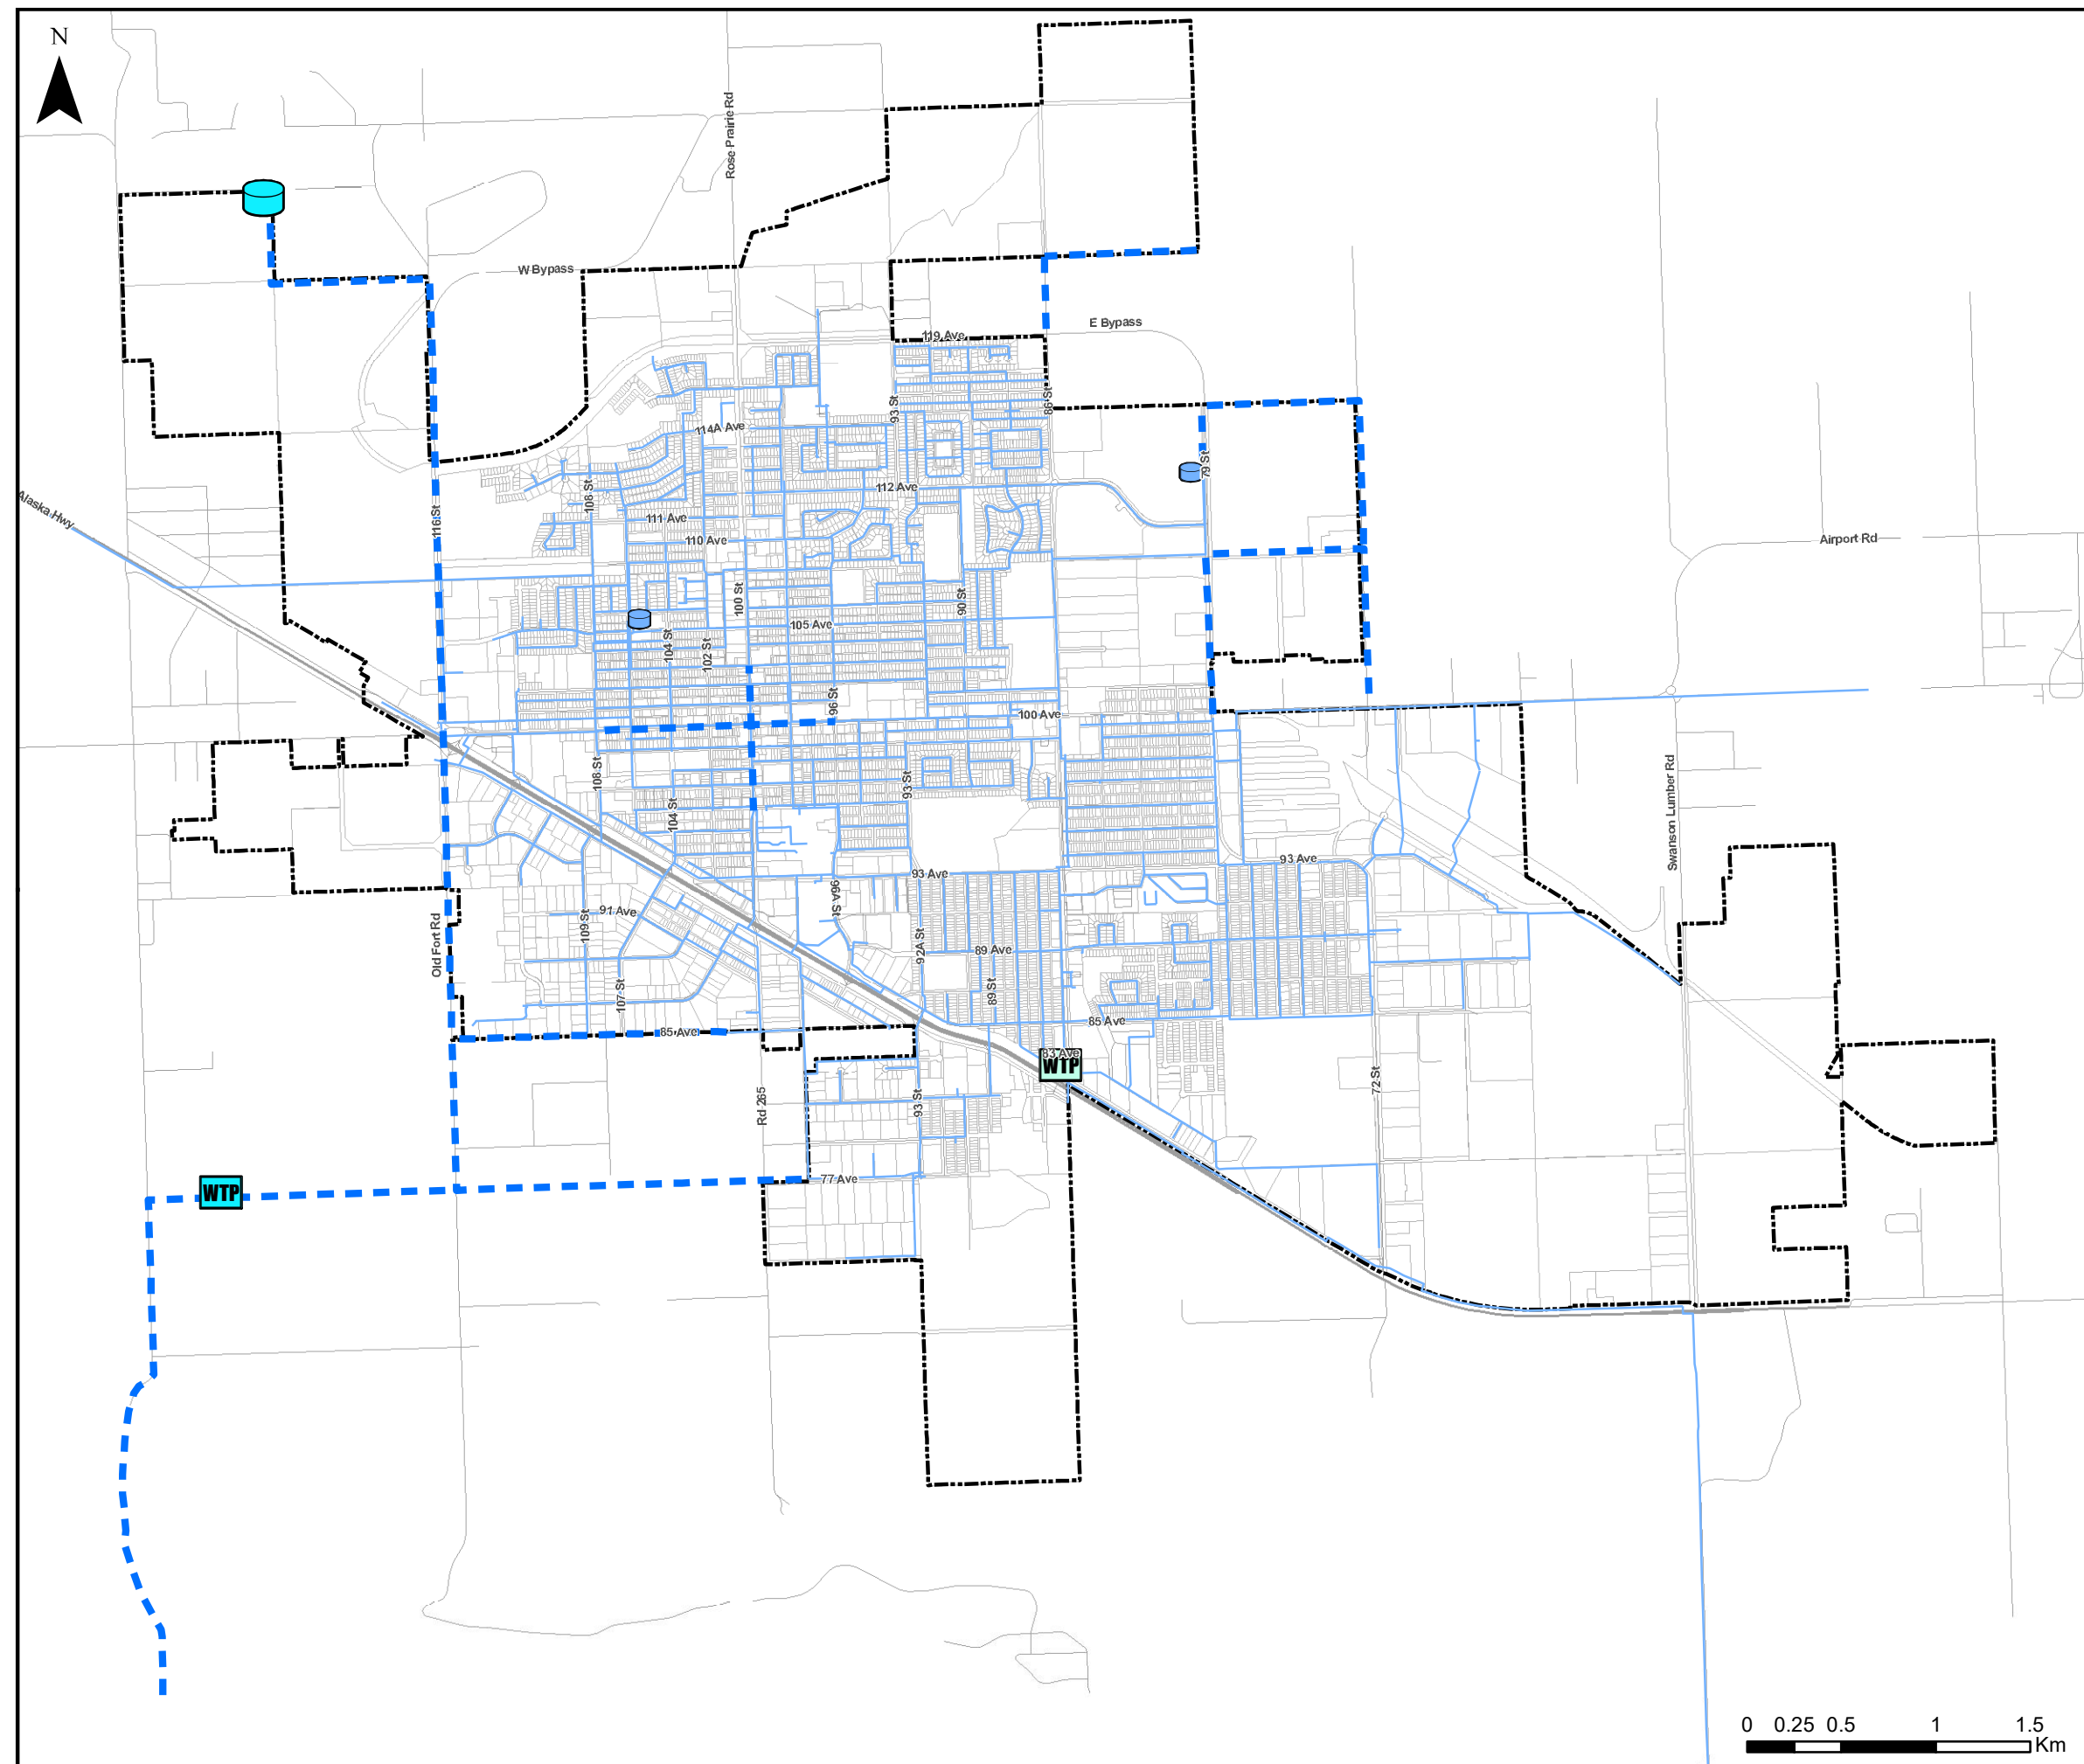

City of Fort St. John  
Official Community Plan  
Bylaw No. 2388, 2017  
**Water Servicing**



**Legend**

-  Municipal Boundary
- Future Water System Infrastructure**
-  Future Water Main
-  Future Reservoir
-  Future Water Treatment Plant
-  Existing Water Treatment Plant (Upgrades Will Be Required)
-  Future Pressure Reducing Valve Station
- Existing Water System Infrastructure**
-  Existing Water Main
-  Existing Reservoir



**SCHEDULE F**