






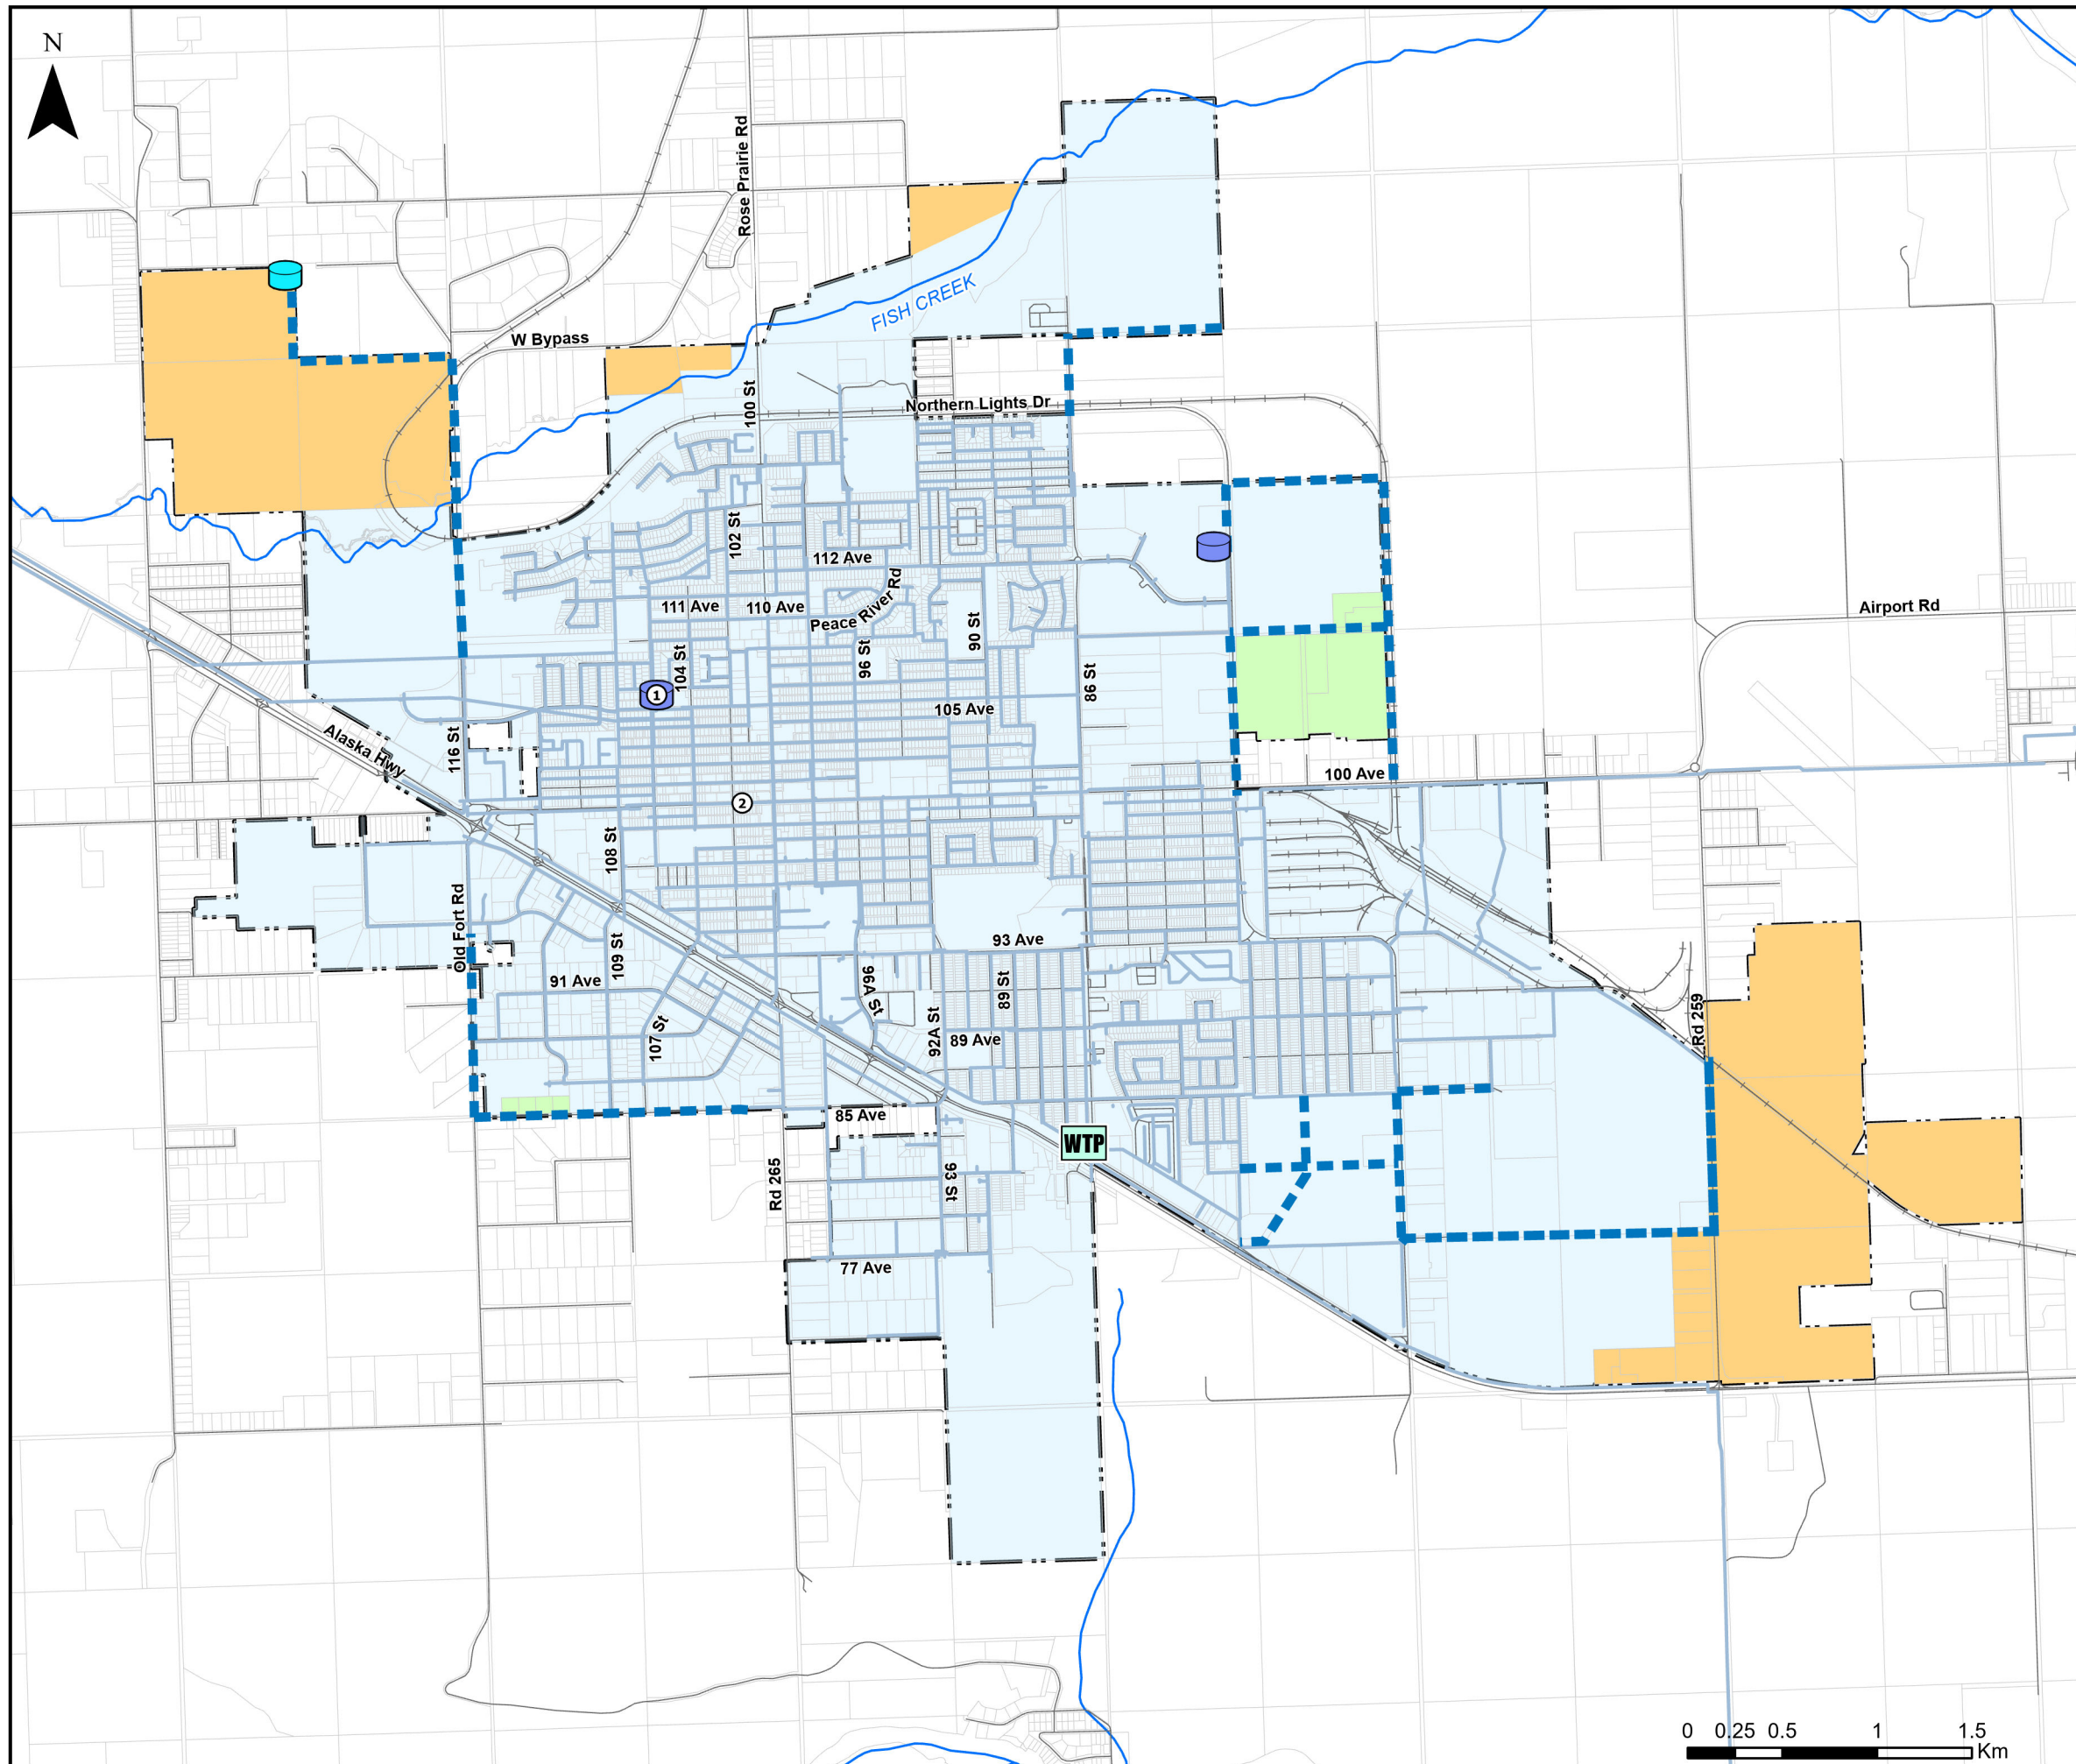


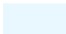

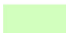


City of Fort St. John Official Community Plan Bylaw No. 2616, 2025 Water Servicing



Legend

-  Municipal Boundary
-  Parcel Lot
-  Road
-  Watercourse
- Proposed Major Infrastructure Improvement**
- ① 106 St Replacement and Expansion of Water Reservoir
- ② 100 Ave Water Main Upgrade - 96 ST - 104 ST
- Future Water System Infrastructure**
-  Future Water Main
-  Future Reservoir
-  Existing Water Treatment Plant (Upgrades will be required)
- Existing Water System Infrastructure**
-  Existing Water Main Lines
-  Existing Reservoir
-  Water Servicing Area
-  Alternative Water Servicing Area
-  Alternative Water Servicing Area for Building Permit Only

SCHEDULE H